



53 East Shore Road
Embden, Maine
PH: 207 431 0694

Town of

Kingfield, ME
38 School Street,
Kingfield, Maine
PH: 207 265 4637

STATE OF MAINE
ROBERT D. LIGHTBODY
No. 13893
LICENSED PROFESSIONAL ENGINEER
2024/06/10

ROBERT D. LIGHTBODY ME PE#13893

[illegible]

Town of
Kingfield

Riverside Street Rehabilitation

Kingfield, ME

PLAN AND PROFILE


Project number	23.002
Date	10 JUNE, 2024
Drawn by	RDL
Checked by	XXX

C-1.7

Scale 1" = 40'



SCALE: 1"=40'

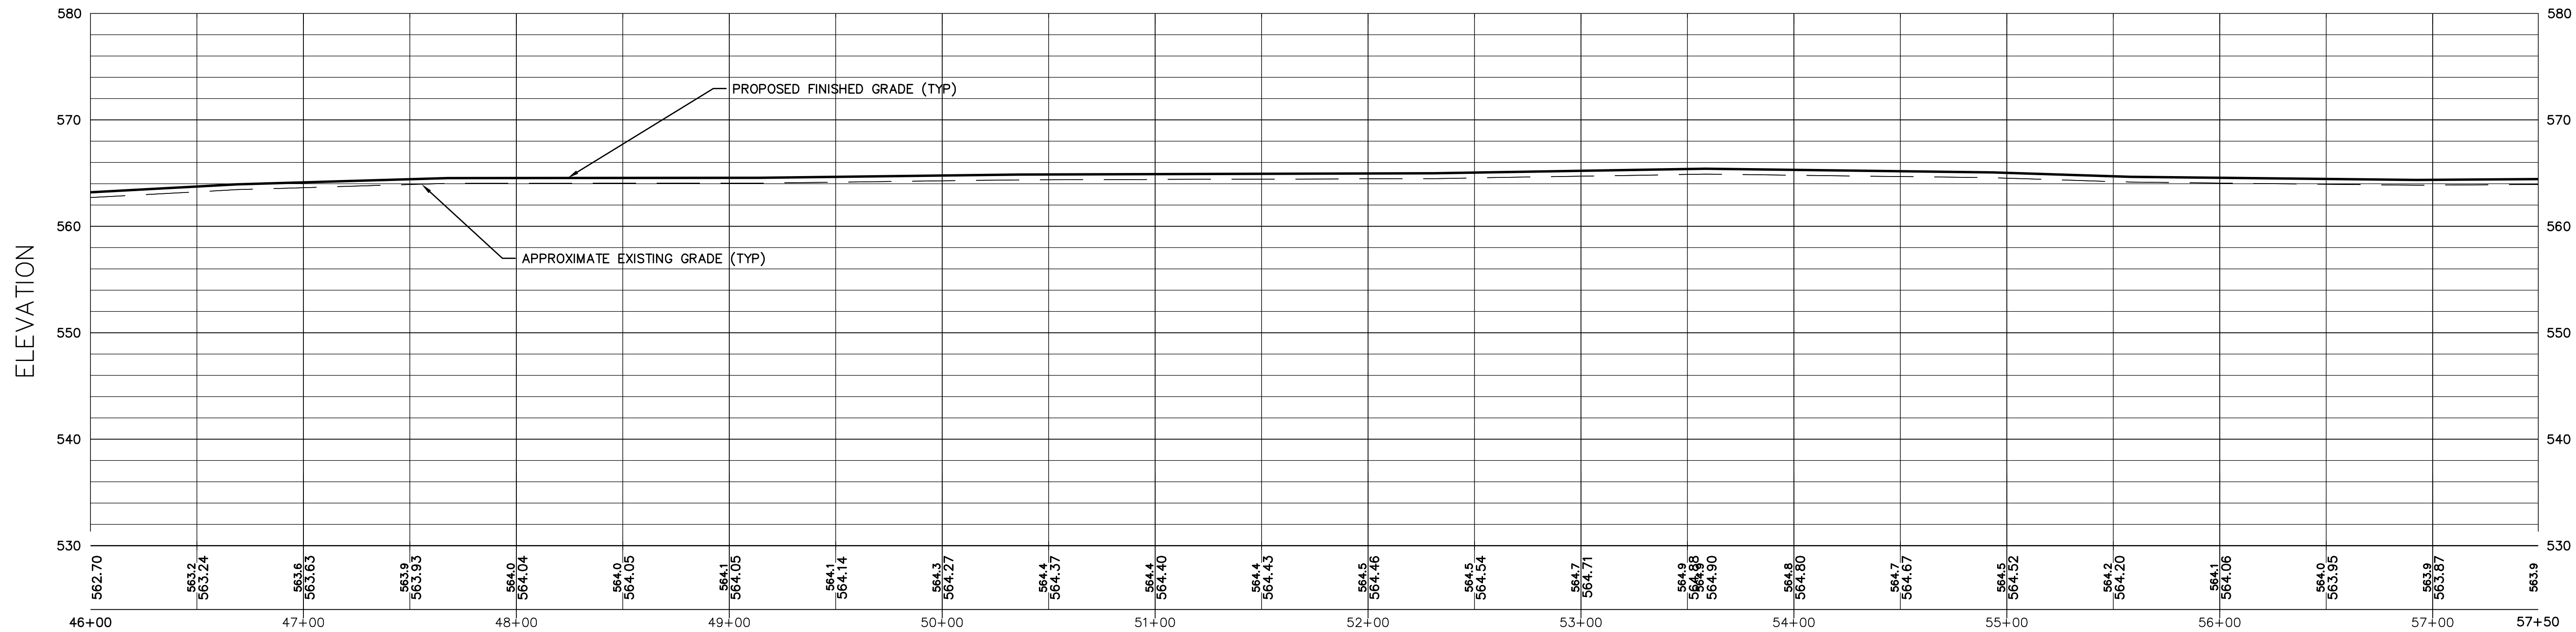

RIVERSIDE STREET PROFILE

HORIZONTAL SCALE 1" = 40' VERTICAL SCALE 1" = 6'