

TOWN OF KINGFIELD


CONTRACT DRAWINGS

WEST KINGFIELD ROAD

ROAD

REHABILITATION

KINGFIELD, MAINE
JUNE 2024

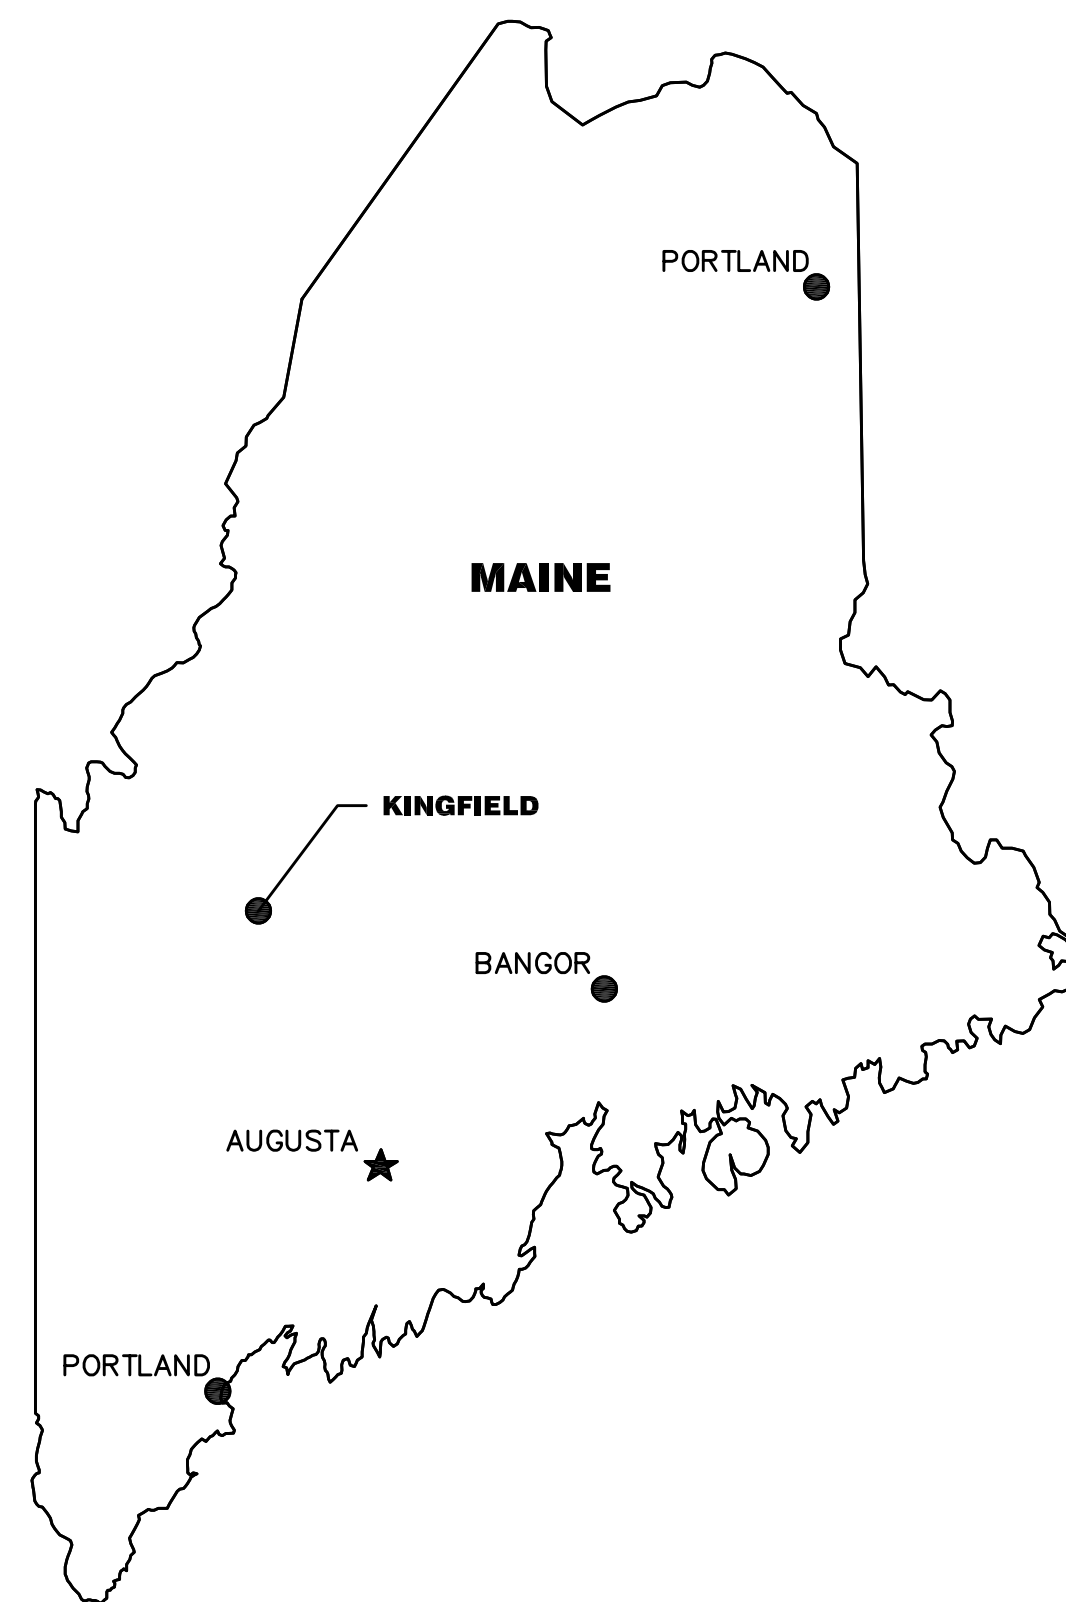


DRAWING LIST

	GENERAL NOTES
C-1.1	OVERALL SITE LAYOUT PLAN
C-1.2	PLAN AND PROFILE - STA. 0+00 TO STA. 11+50
C-1.3	PLAN AND PROFILE - STA. 11+50 TO STA. 22+50
C-1.4	PLAN AND PROFILE - STA. 22+50 TO STA. 33+50
C-1.5	PLAN AND PROFILE - STA. 33+00 TO STA. 44+50
C-1.6	PLAN AND PROFILE - STA. 44+00 TO STA. 55+50
C-1.7	PLAN AND PROFILE - STA. 55+50 TO STA. 67+50
C-1.8	PLAN AND PROFILE - STA. 67+50 TO STA. 79+00
C-1.9	PLAN AND PROFILE - STA. 79+00 TO STA. 90+50
C-1.10	PLAN AND PROFILE - STA. 90+50 TO STA. 102+00
C-1.11	PLAN AND PROFILE - STA. 102+00 TO STA. 113+50
C-1.12	PLAN AND PROFILE - STA. 112+50 TO STA. 124+00
C-1.13	PLAN AND PROFILE - STA. 124+00 TO STA. 135+50
C-1.14	PLAN AND PROFILE - STA. 135+50 TO STA. 147+00
C-1.15	PLAN AND PROFILE - STA. 147+00 TO STA. 158+50
C-1.16	PLAN AND PROFILE - STA. 158+50 TO STA. 170+00
C-1.17	PLAN AND PROFILE - STA. 170+00 TO STA. 173+50
C-1.18	DETAILS
C-2.1	DETAILS
C-2.2	DETAILS




Maine Highlands
Development

53 East Shore Road, Embden, Maine 04958
PH: 207 431 0694

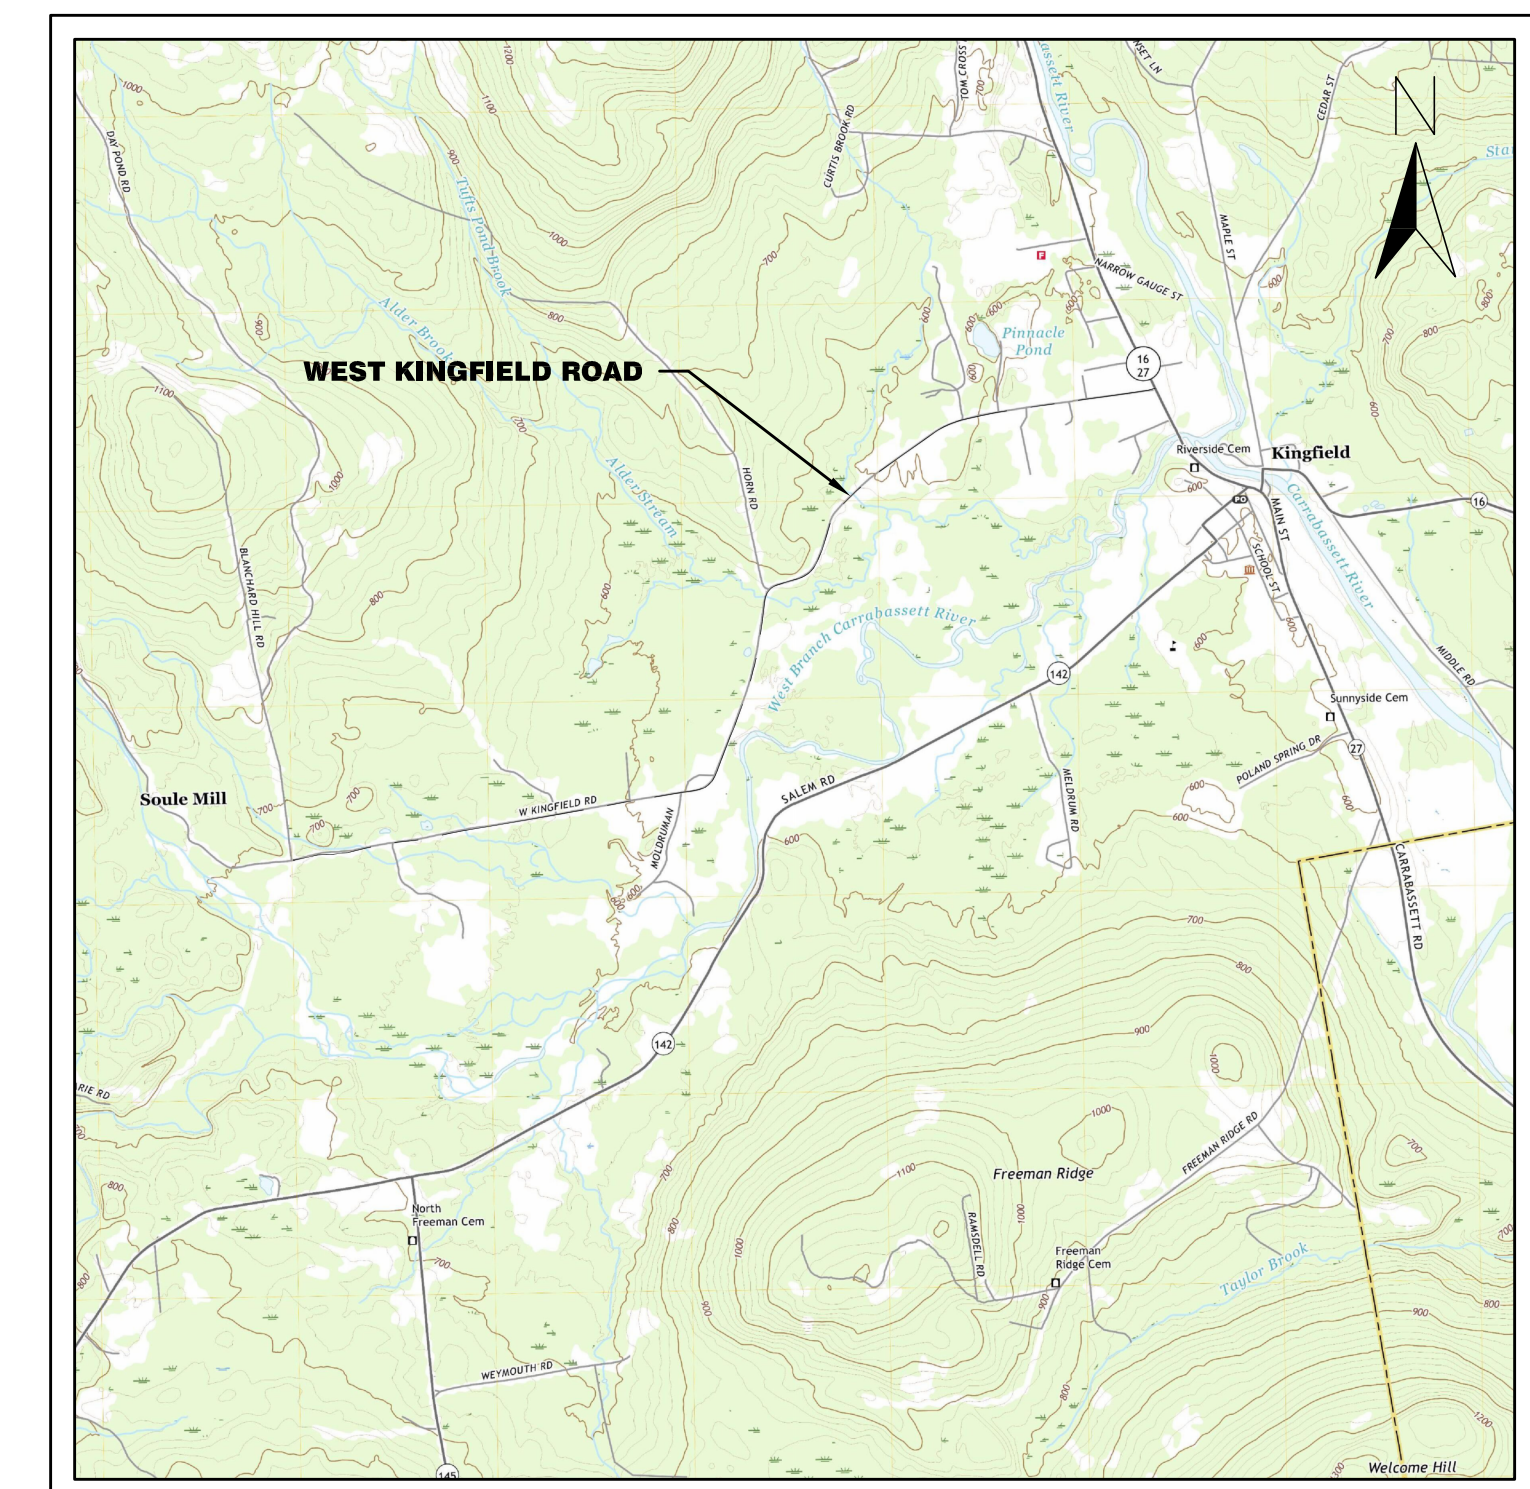

LOCATION MAP NTS

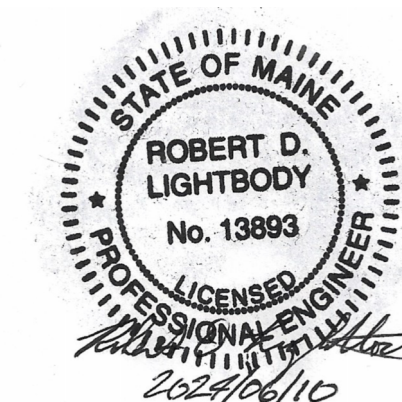

2024.06.10 ISSUED FOR BID