



Maine Highlands

Development

53 East Shore Road,
Embden, Maine
PH: 207 431 0694


GENERAL NOTES:

OWNER OF RECORD

Town of
Kingfield, ME

38 School Street,
Kingfield, Maine
PH: 207 265 4637

PE SEAL:

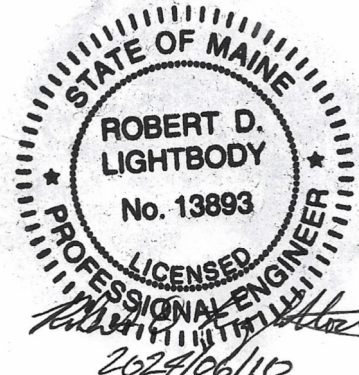

ROBERT D. LIGHTBODY ME PE#13893

Date												
	05/10/24											
Description												
	ISSUED FOR BID											
No.												

Town of
Kingfield

Riverside Street
Rehabilitation


Kingfield, ME

DETAILS

Project number	23.03
Date	10 JUNE, 2024
Drawn by	RDL
Checked by	XXX


C-2.2

Scale	N.T.S.
-------	--------

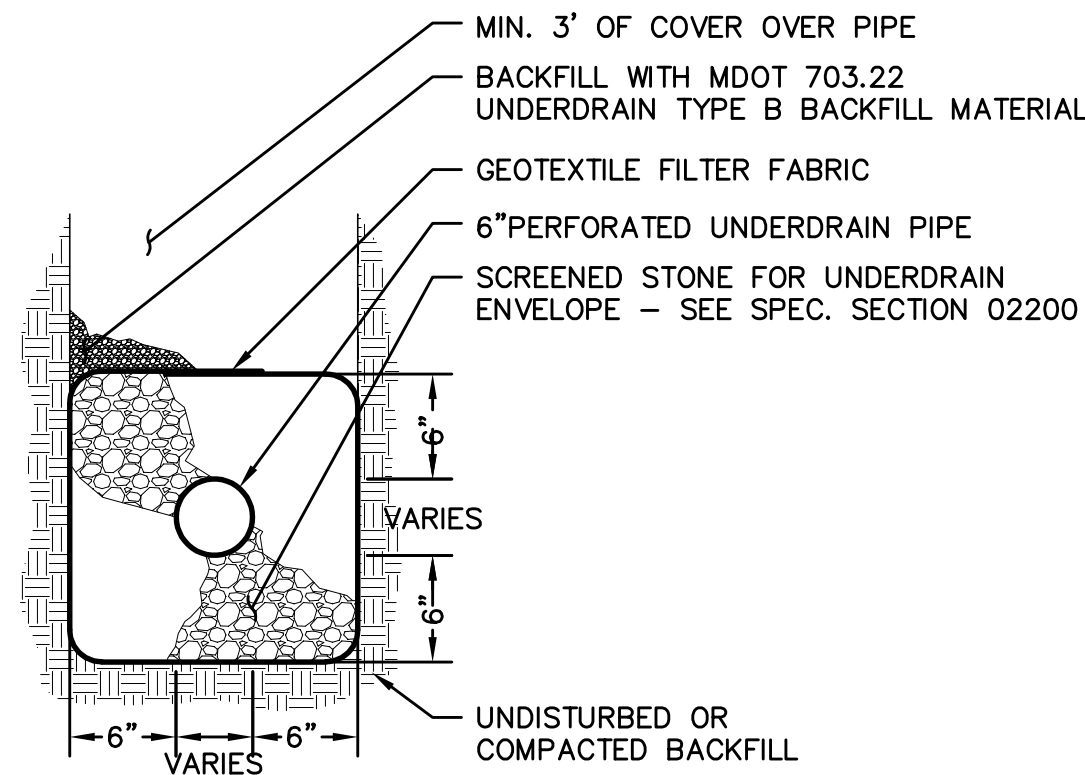

TYPICAL UNDERDRAIN

NOT TO SCALE

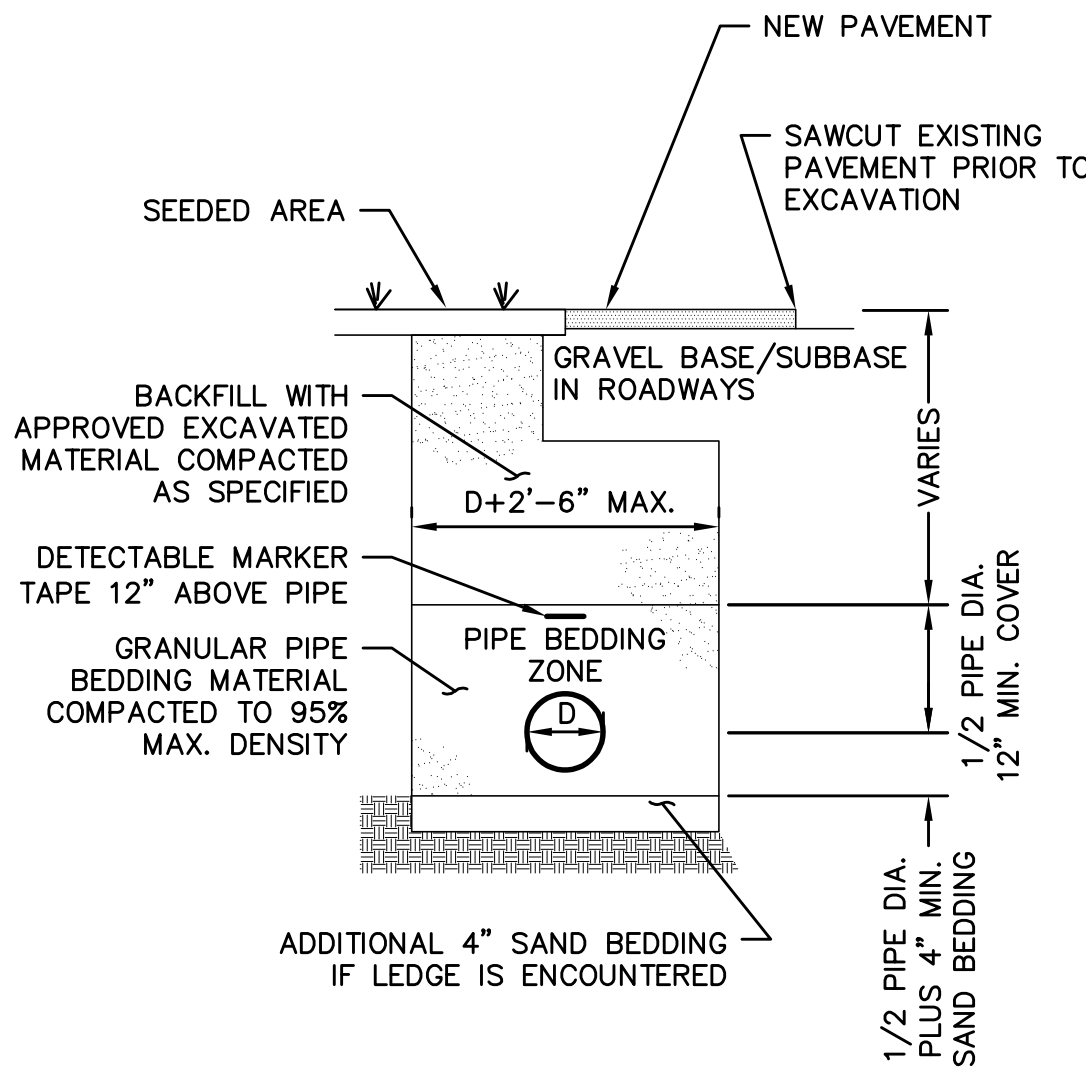

PIPE TRENCH

NOT TO SCALE


MDOT GRAVEL SPECIFICATIONS SECTION 703.06			
SIEVE SIZE	% PASSING BY WEIGHT		
	TYPE A	TYPE B	TYPE C
1/2 INCH	45–70	35–75	
1/4 INCH	30–55	25–60	25–70
No. 40	0–20	0–25	0–30
No. 200	0–5.0	0–5.0	0–5.0
	TYPE D	TYPE E	TYPE F
1/4 INCH	25–70	25–100	60–100
No. 40	0–30	0–50	0–50
No. 200	0–7.0	0–7.0	0–7.0

NOTE:
TYPE A AGGREGATE FOR BASE SHALL ONLY CONTAIN PARTICLES OF ROCK WHICH PASS THE 2 INCE SIEVE.

NOTE:
TYPE B AGGREGATE FOR BASE SHALL ONLY CONTAIN PARTICLES OF ROCK WHICH PASS THE 4 INCE SIEVE.


NOTE:
TYPE C AGGREGATE FOR BASE SHALL ONLY CONTAIN PARTICLES OF ROCK WHICH PASS THE 6 INCE SIEVE.

NOTE:
AGGREGATE FOR SUB-BASE SHALL BE SAND OR GRAVEL OF HARD DURABLE PARTICLES FREE OF VEGETABLE MATTER, LUMPS OF CLAY, AND OTHER DELETERIOUS SUBSTANCES. AGGREGATE FOR SUB-BASE SHALL NOT CONTAIN PARTICLES THAT DO NOT PASS THE 6 INCH SEIVE.

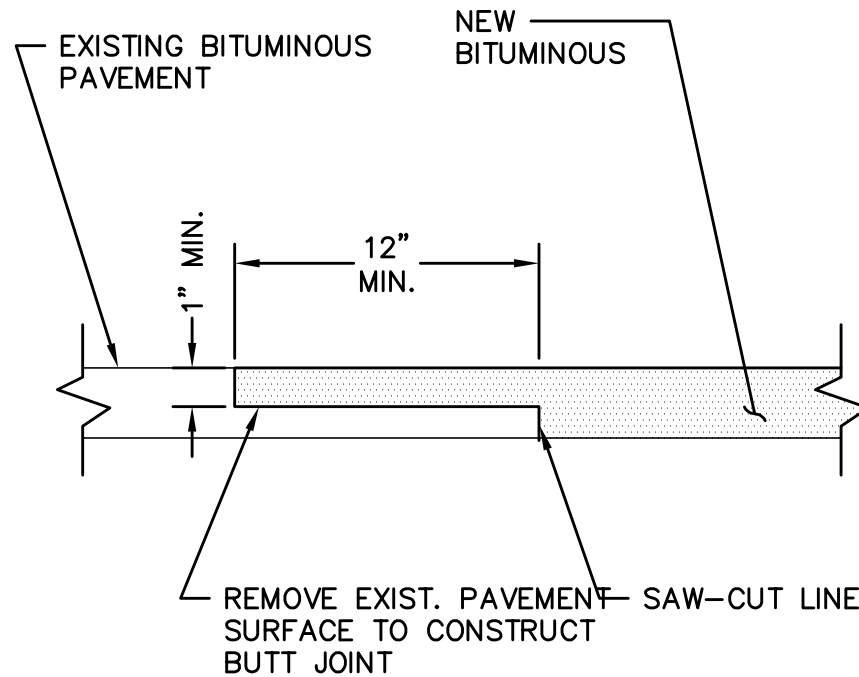

PAVEMENT SAW-CUT JOINT

NOT TO SCALE

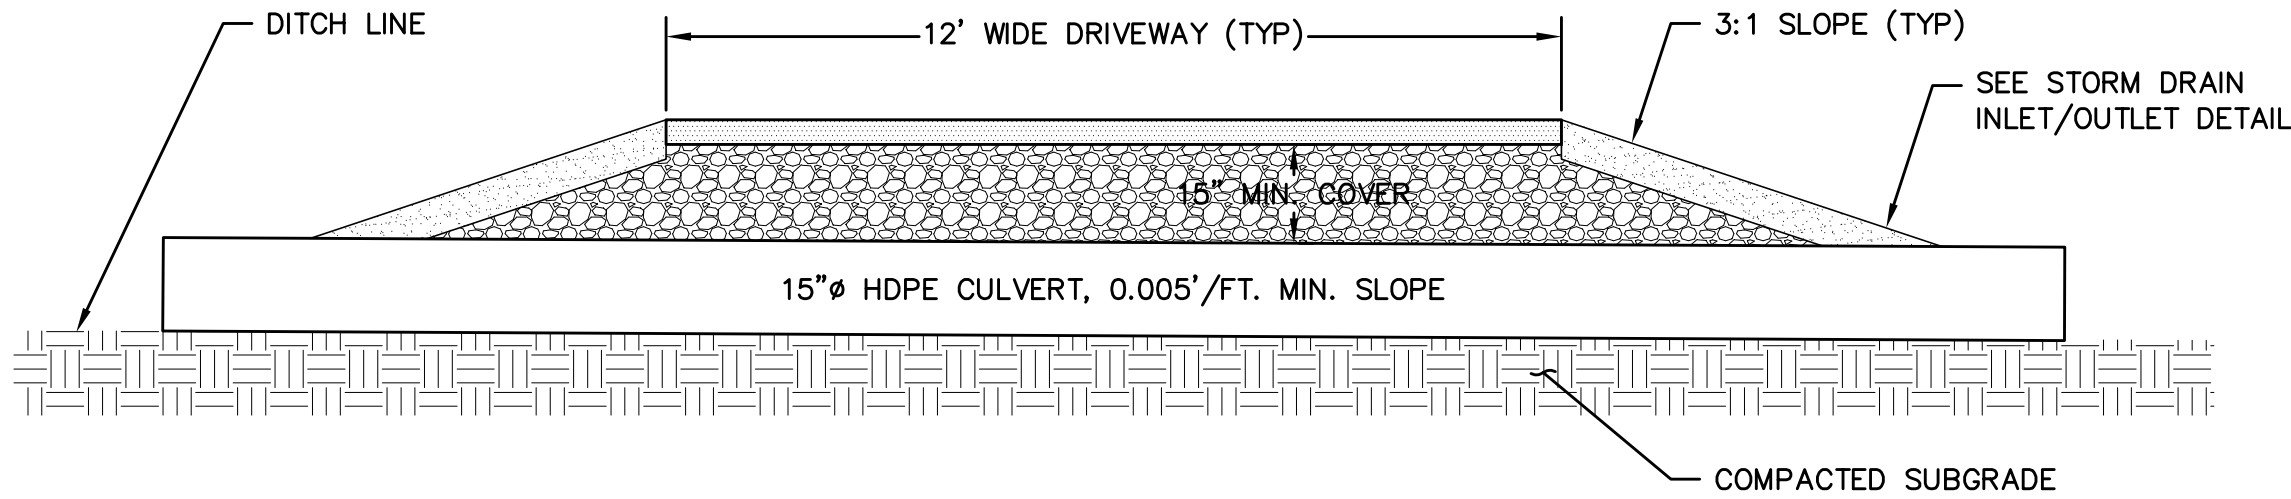

DRIVEWAY CULVERT

NOT TO SCALE