



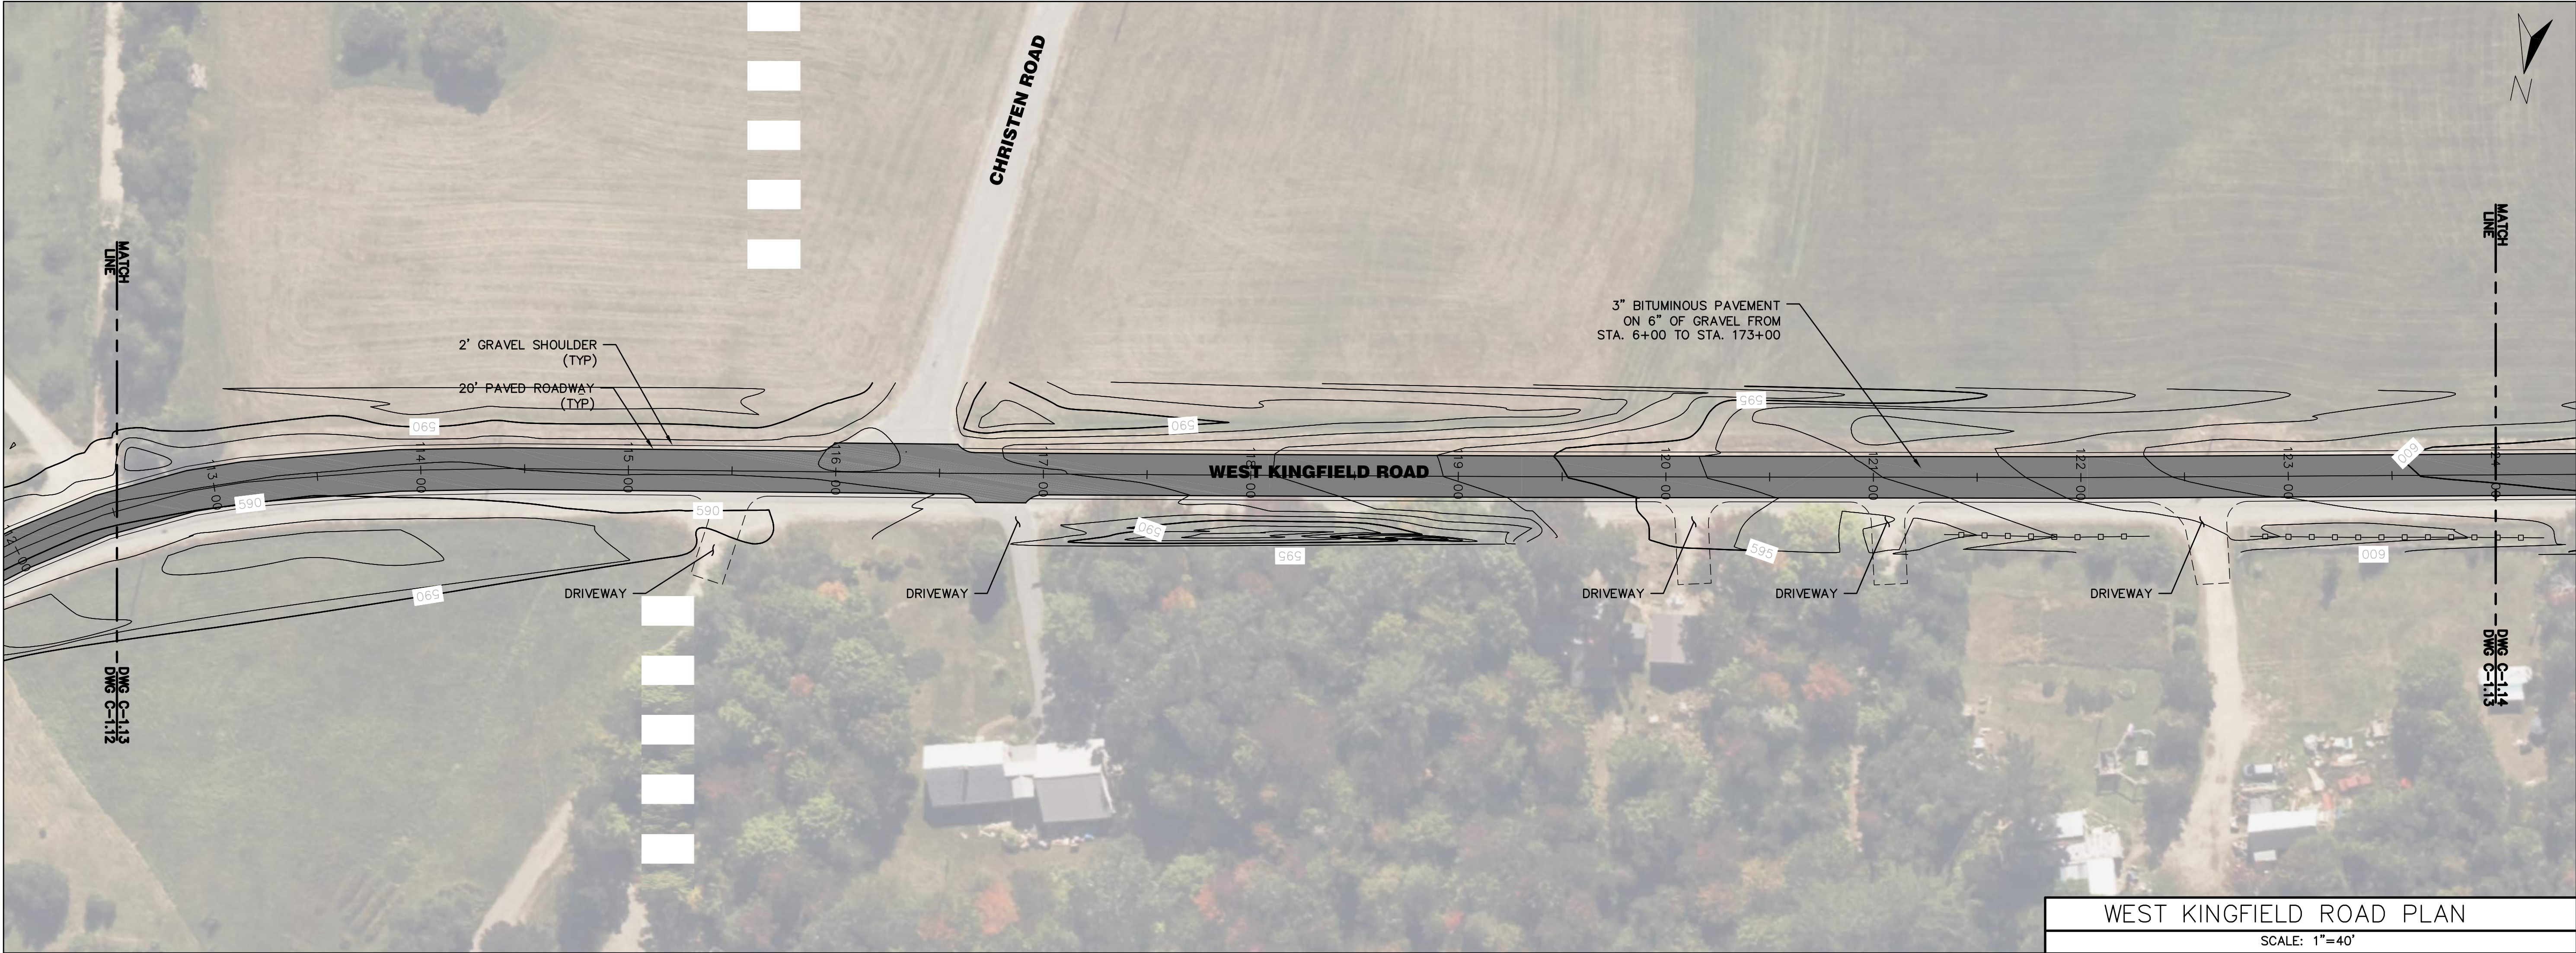

WEST KINGFIELD ROAD PLAN
SCALE: 1"=40'

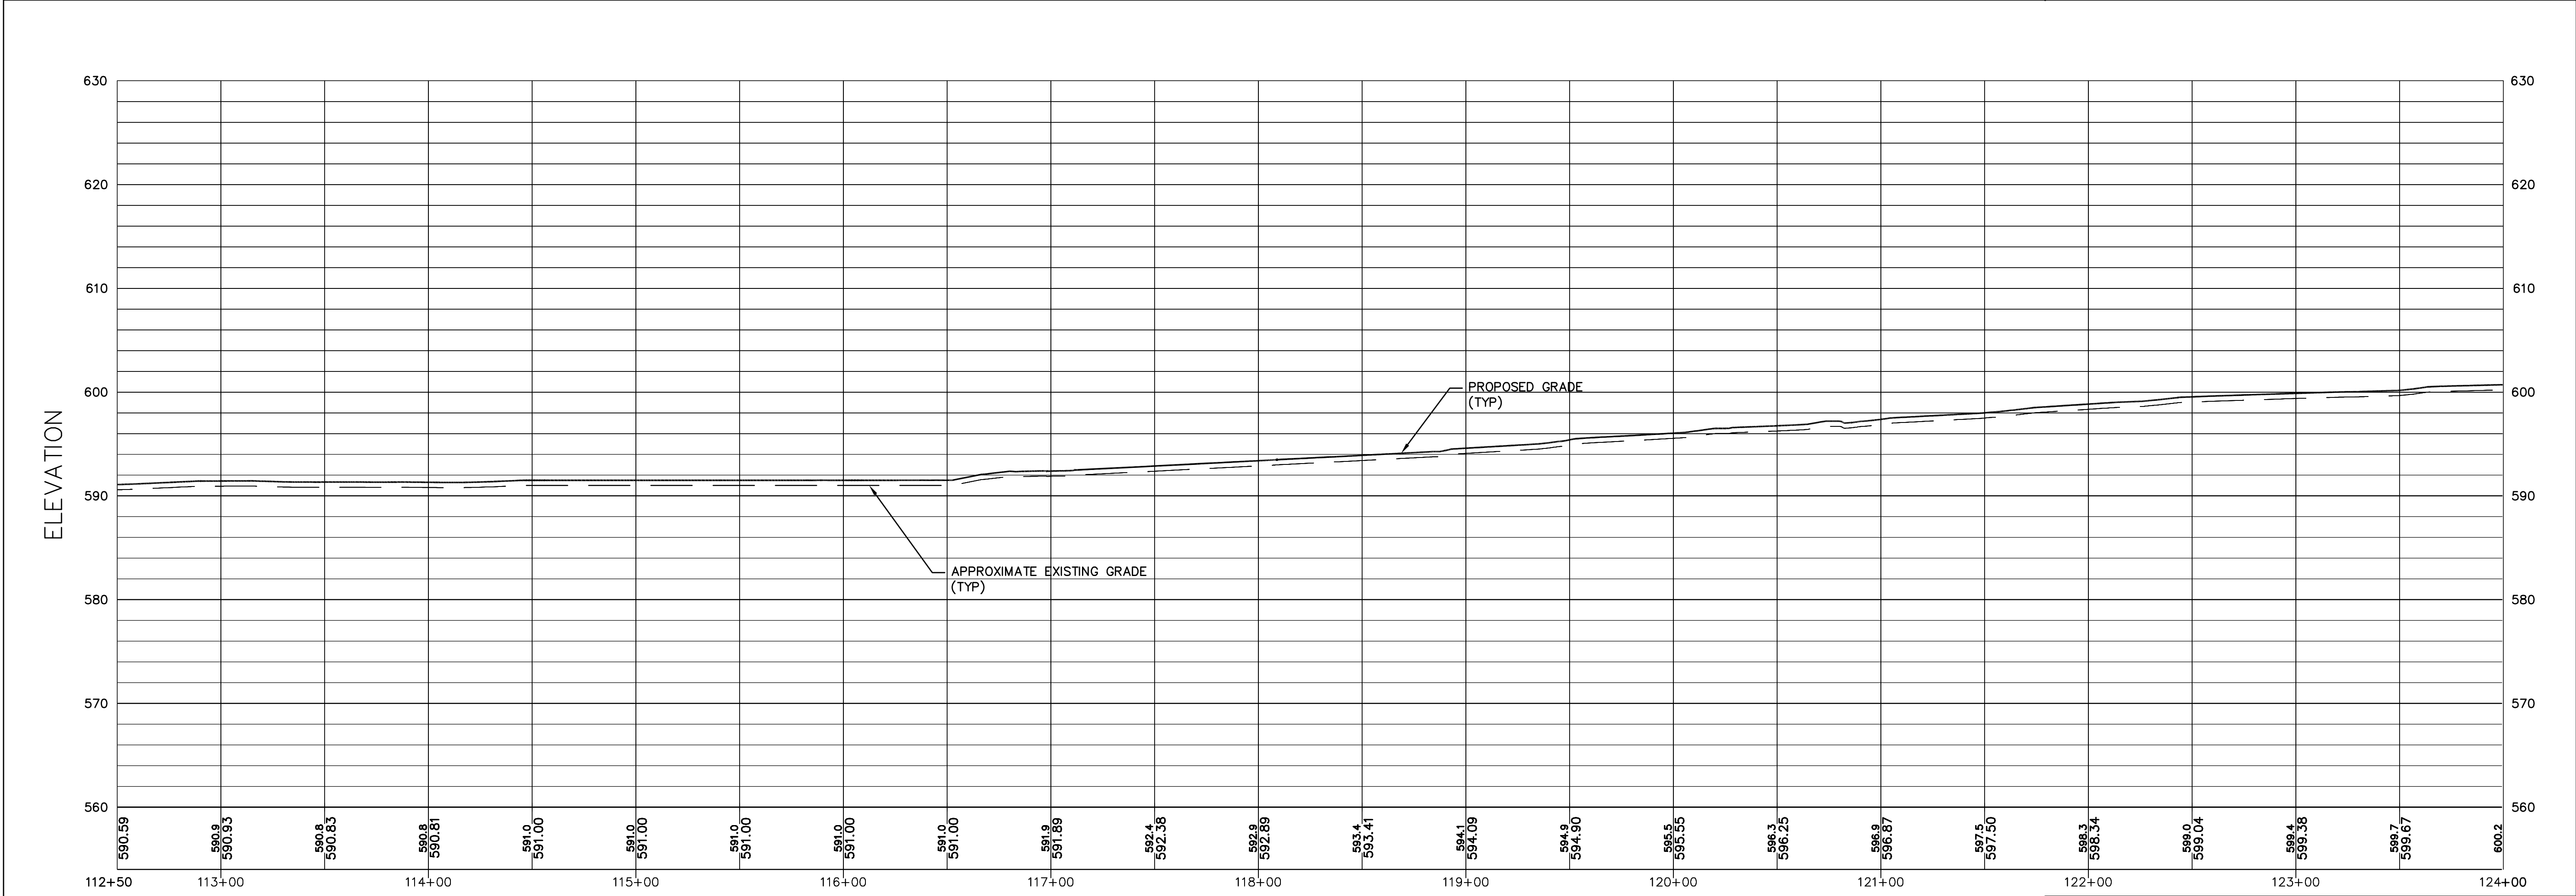

WEST KINGFIELD ROAD PROFILE
HORIZONTAL SCALE 1" = 40' VERTICAL SCALE 1" = 8'



Maine Highlands

Development

53 East Shore Road,
Embden, Maine
PH: 207 431 0694


GENERAL NOTES:

OWNER OF RECORD

Town of
Kingfield, ME

38 School Street,
Kingfield, Maine
PH: 207 265 4637

PE SEAL:

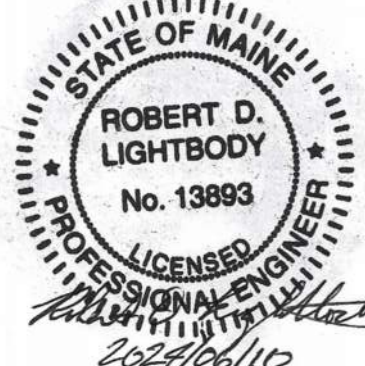

ROBERT D. LIGHTBODY ME PE#13893

No.	Description ISSUED FOR BID	Date											
		05/10/24											

Town of
Kingfield

West Kingfield
Road
Rehabilitation

Kingfield, ME

PLAN AND
PROFILE

Project number 23.03
Date 10 JUNE, 2024
Drawn by RDL
Checked by XXX

C-1.13

Scale 1" = 40'