



53 East Shore Road,
Embden, Maine
PH: 207 431 0694

OWNER OF RECORD
Town of
Kingfield, ME
38 School Street,
Kingfield, Maine
PH: 207 265 4637

STATE OF MAINE
ROBERT D. LIGHTBODY
No. 13893
LICENSED PROFESSIONAL ENGINEER
12/31/12

ROBERT D. LIGHTBODY ME PE#13893

Town of Kingfield

Kingfield, ME


Project number	23.002
Date	10 JUNE, 2024
Drawn by	RDL
Checked by	XXX

C-1.4

Scale 1" = 40'



SCALE: 1"=40'

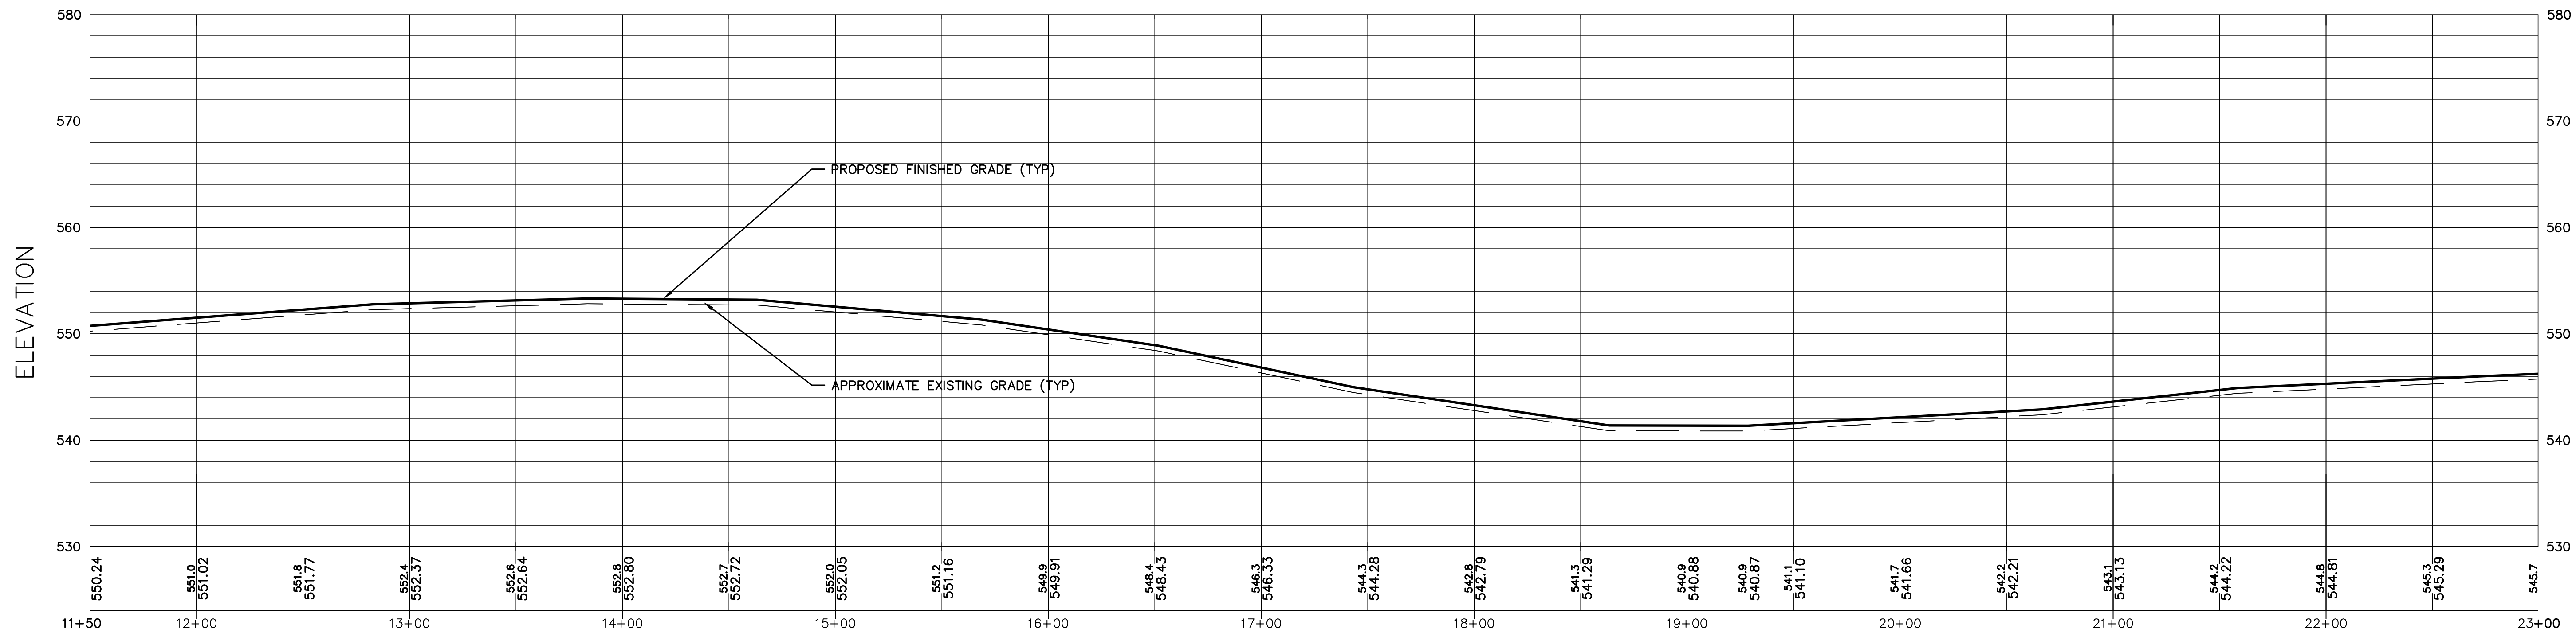

HORIZONTAL SCALE 1" = 40' VERTICAL SCALE 1" = 8'