



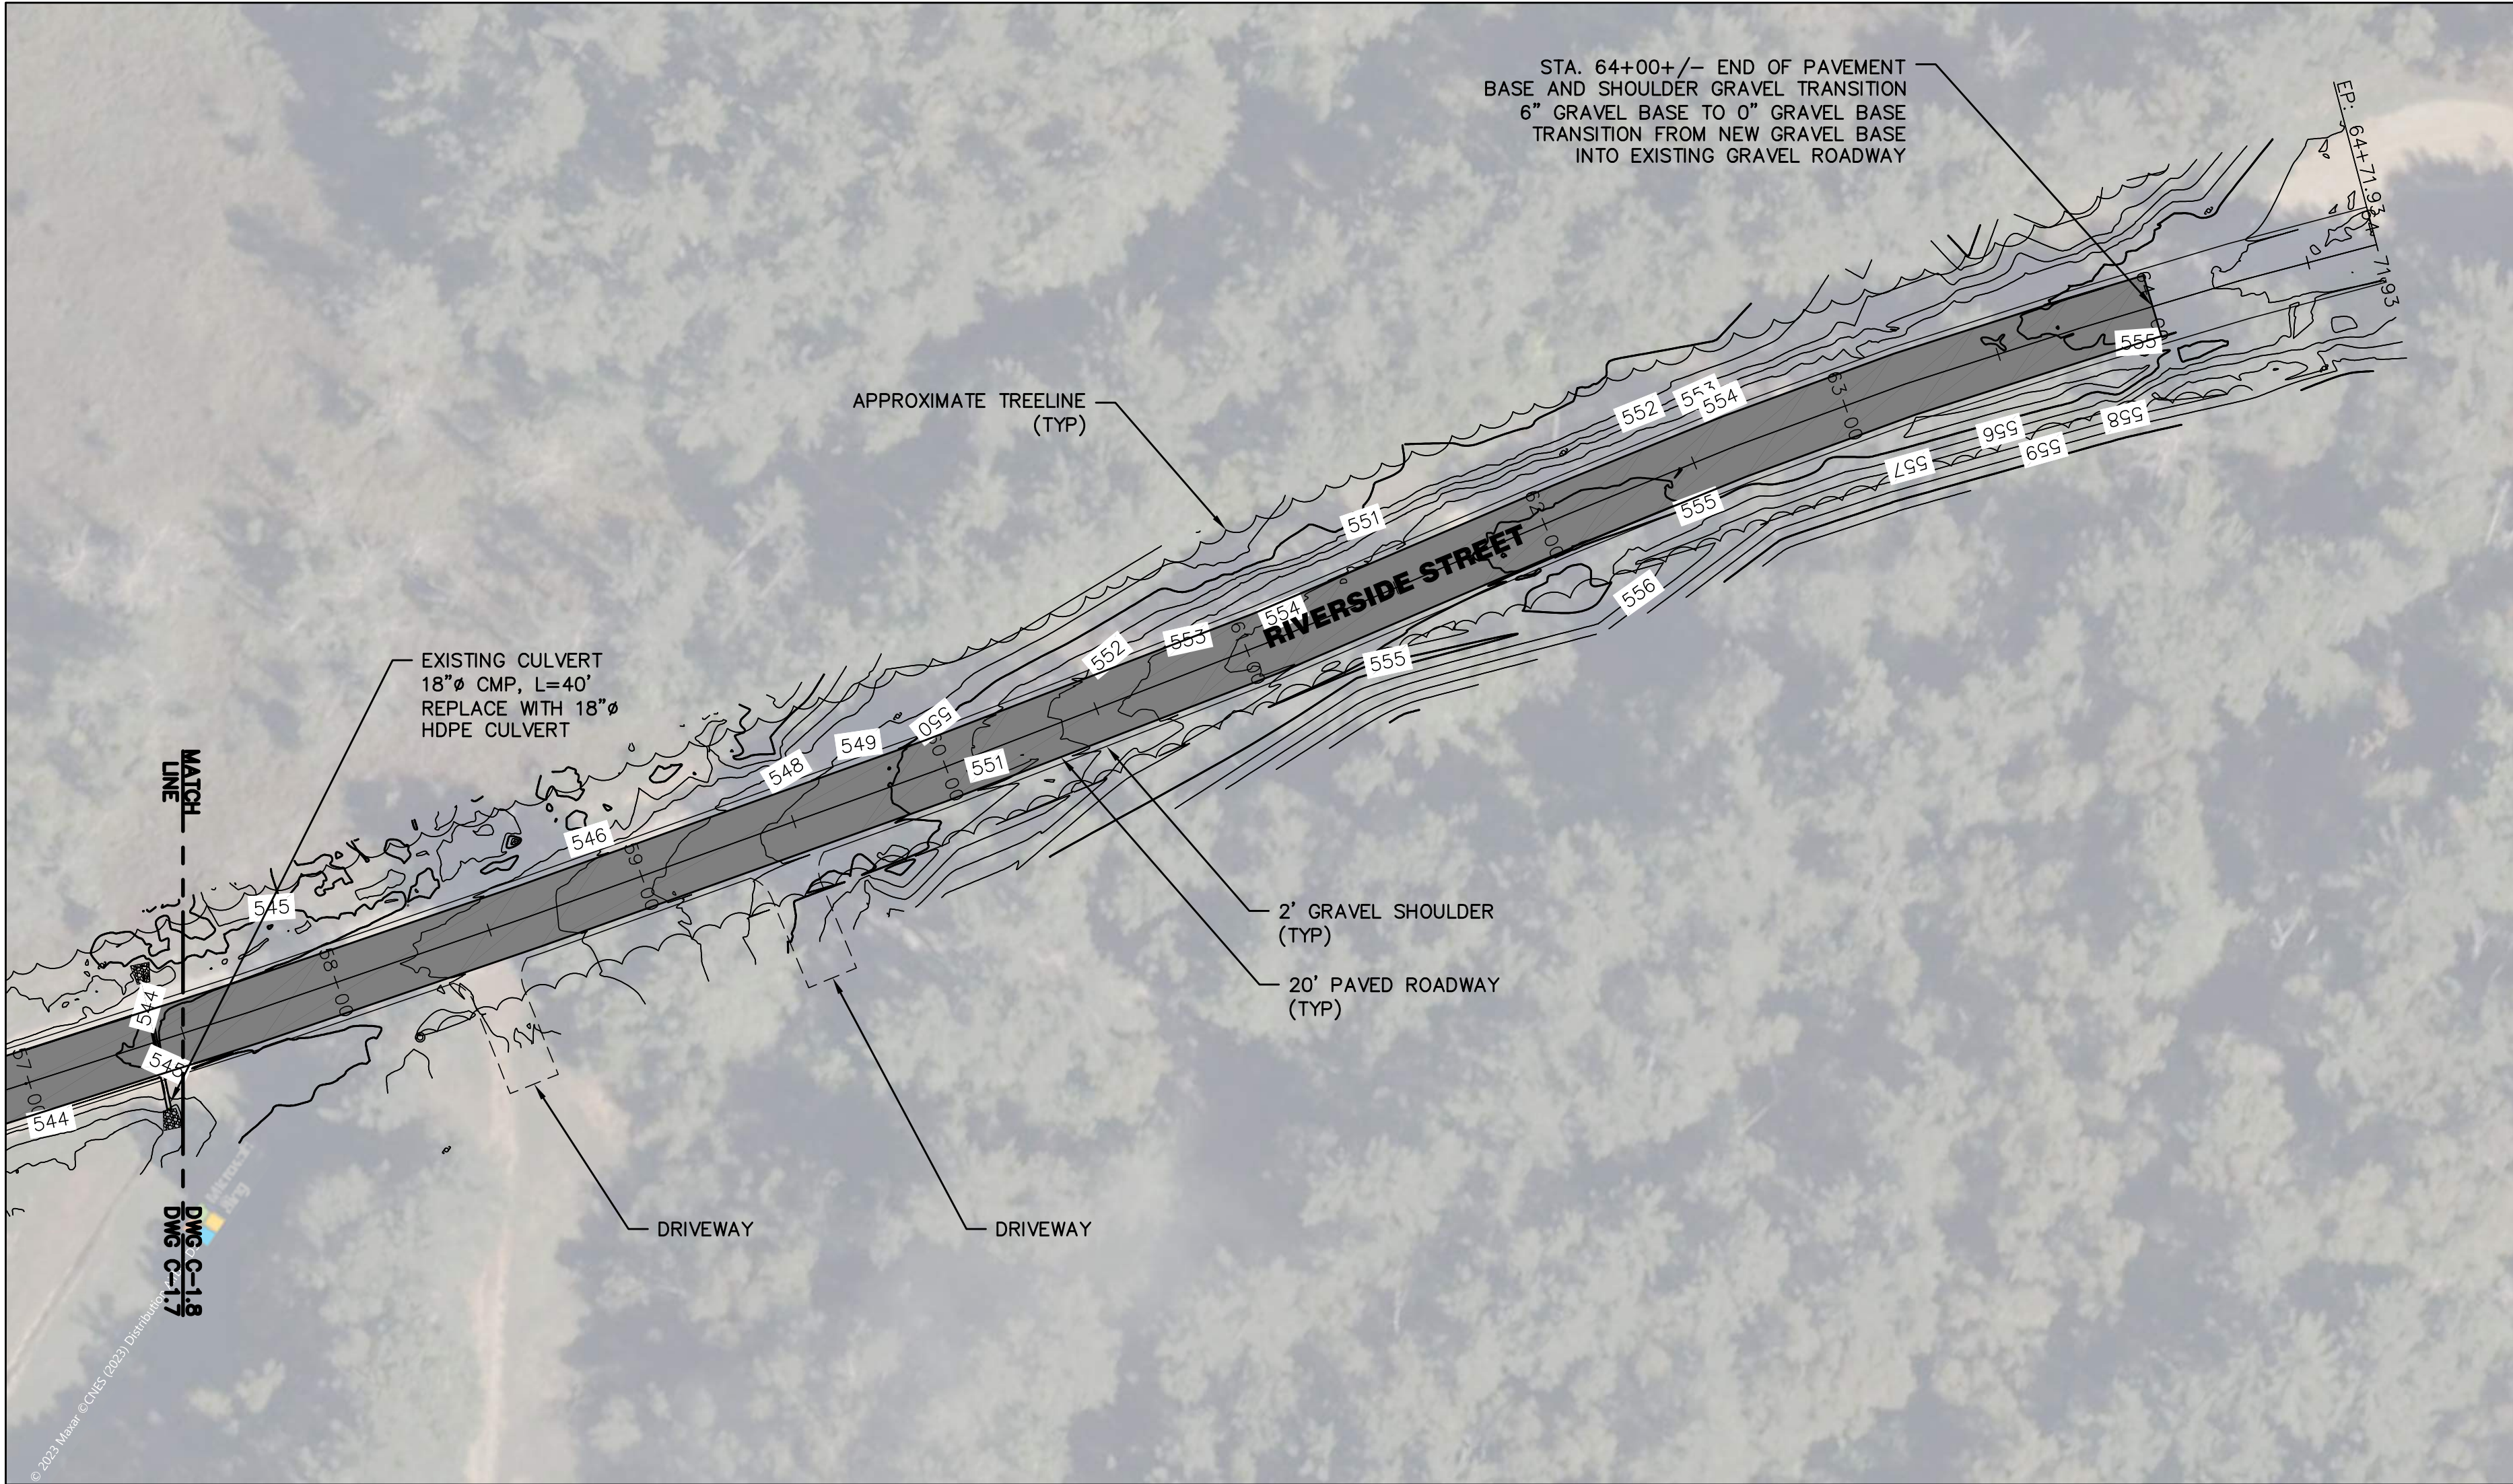

RIVERSIDE STREET PLAN

SCALE: 1"=40'

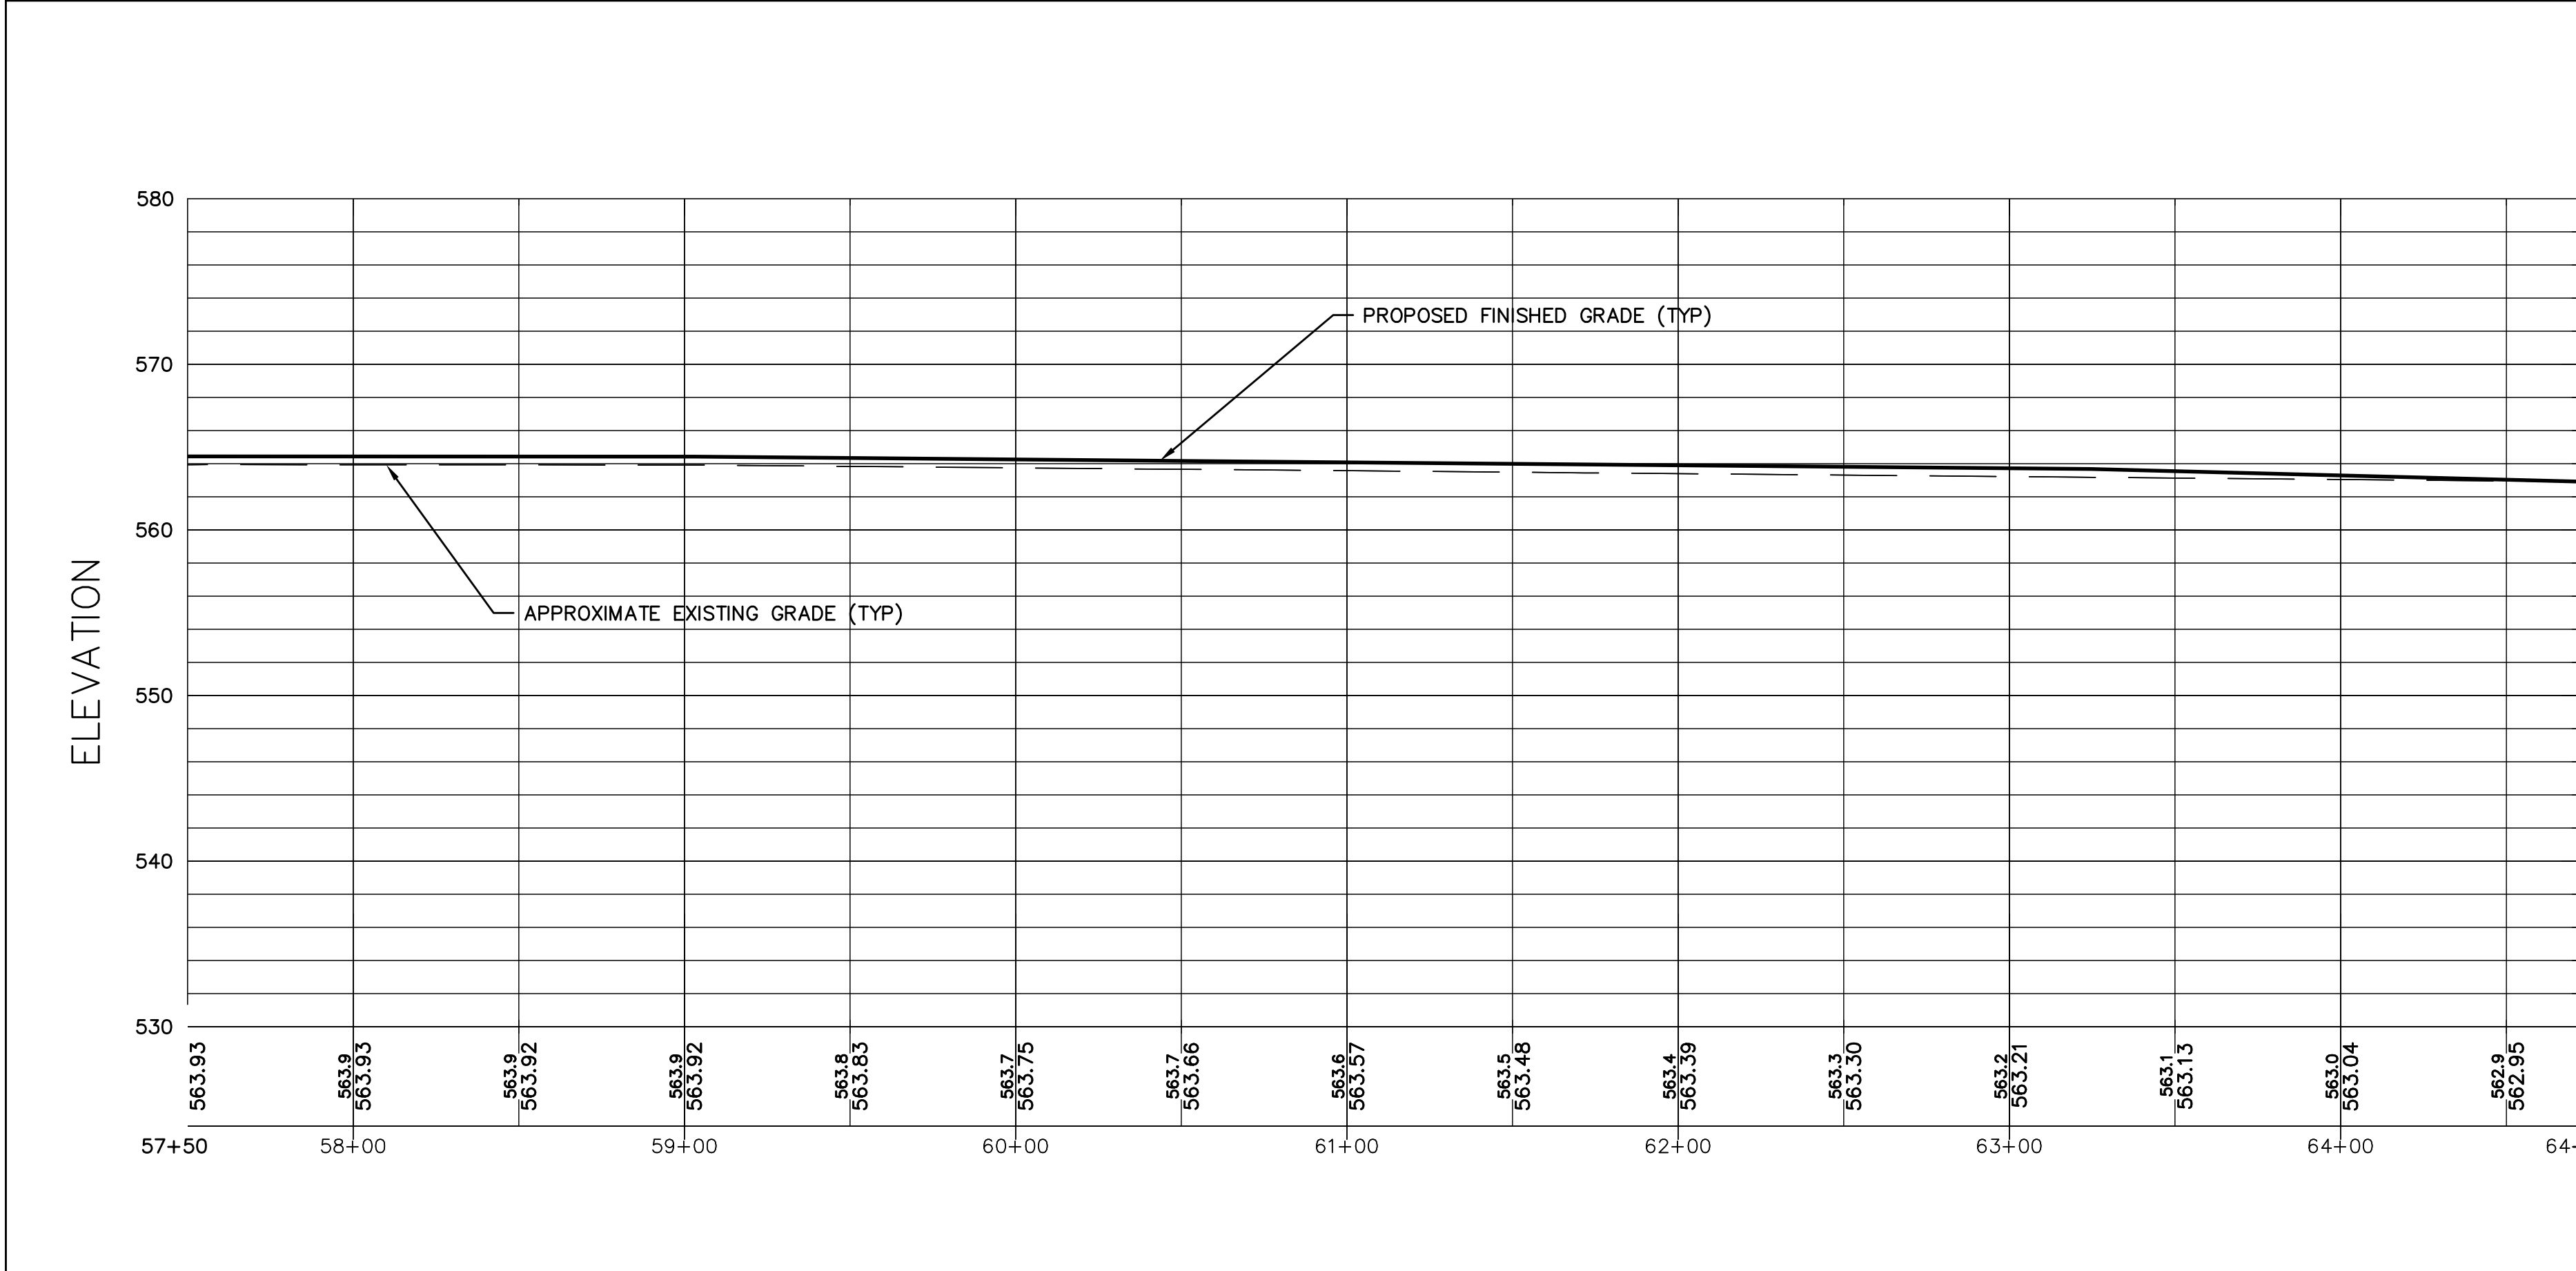

RIVERSIDE STREET PROFILE

HORIZONTAL SCALE 1" = 40' VERTICAL SCALE 1" = 8'



Maine Highlands

Development

53 East Shore Road,
Embden, Maine
PH: 207 431 0694


GENERAL NOTES:

OWNER OF RECORD

Town of
Kingfield, ME

38 School Street,
Kingfield, Maine
PH: 207 265 4637

PE SEAL:

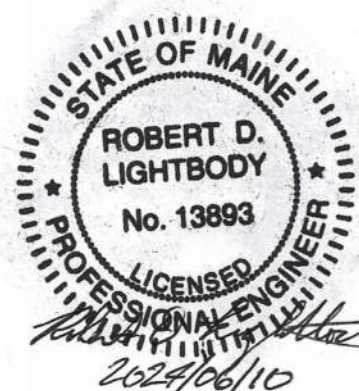

ROBERT D. LIGHTBODY ME PE#13893

Date	05/10/24
Description	ISSUED FOR BID
No.	

Town of
Kingfield

Riverside Street
Rehabilitation

Kingfield, ME

PLAN AND
PROFILE

Project number	23.002
Date	10 JUNE, 2024
Drawn by	RDL
Checked by	XXX

C-1.8

Scale 1" = 40'